


# 鹤城镇经济联合总社征收土地红线图

单位: m, m<sup>2</sup>

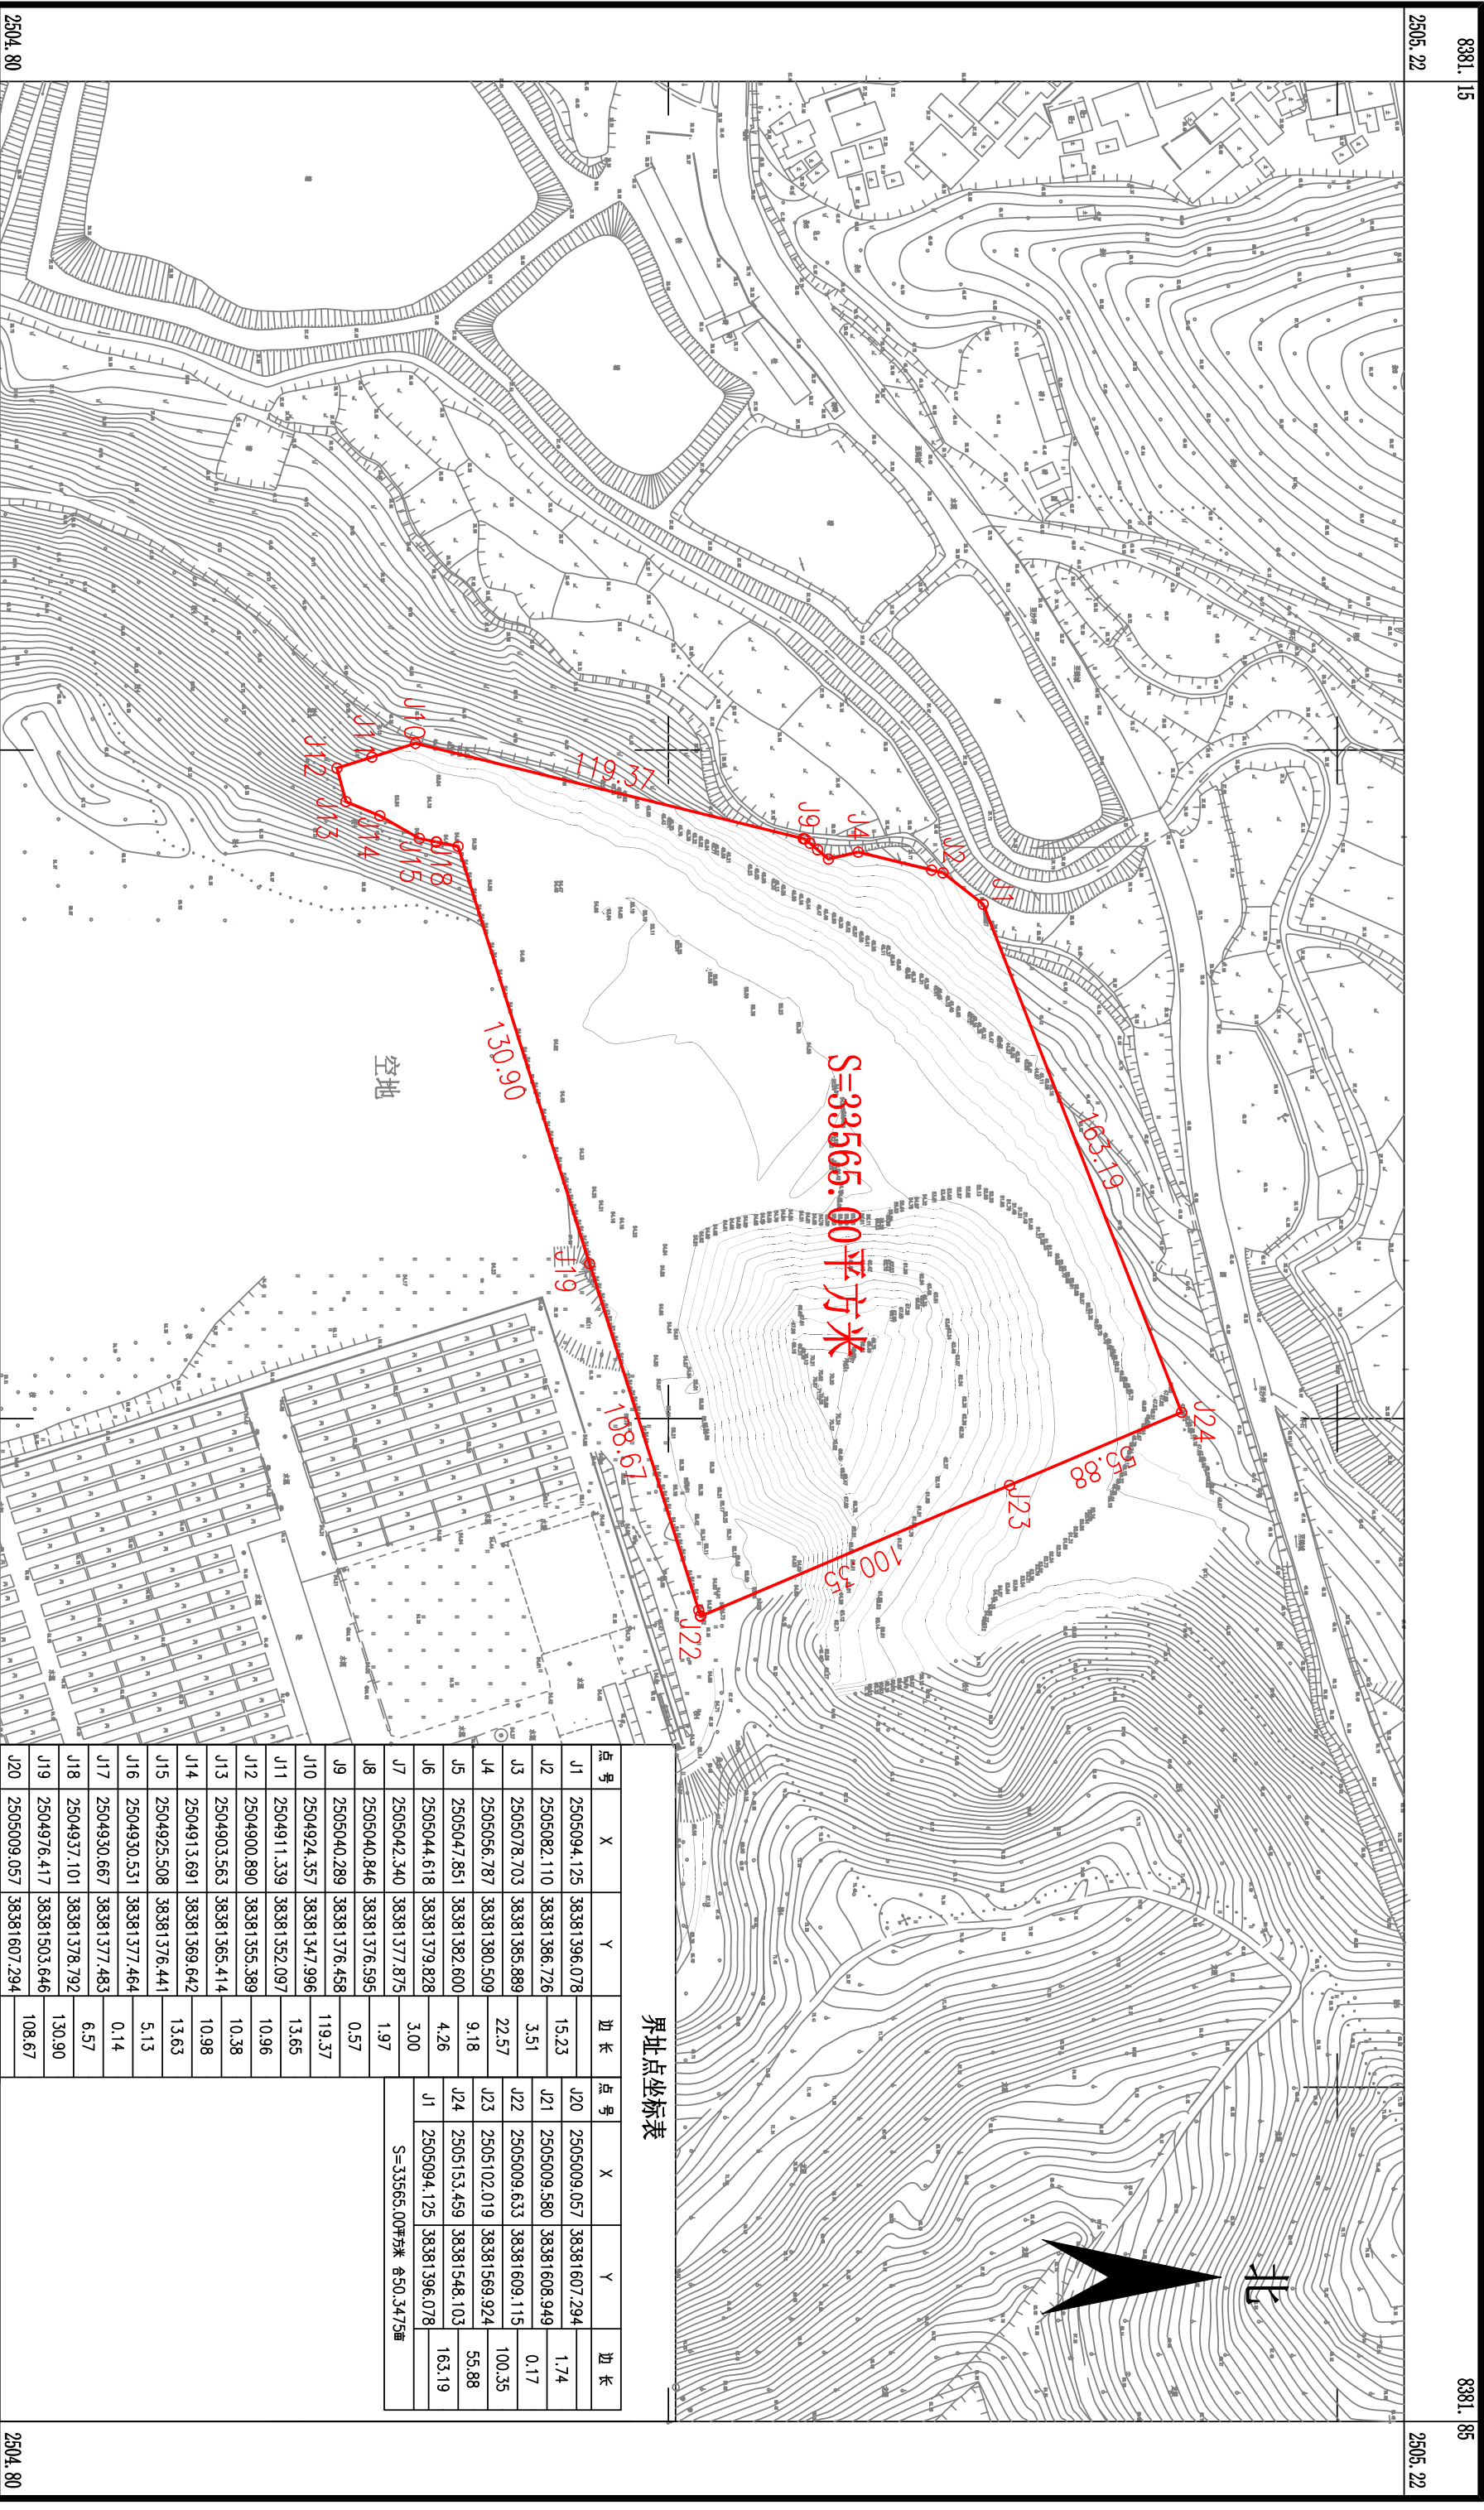

界址点坐标表

点号	X	Y	边长	点号	X	Y	边长
J1	2505094.125	38381396.078	15.23	J20	2505009.057	38381607.294	1.74
J2	2505082.110	38381386.726	3.51	J21	2505009.580	38381608.949	0.17
J3	2505078.703	38381385.889	22.57	J22	2505009.633	38381609.115	100.35
J4	2505056.787	38381380.509	9.18	J23	2505102.019	38381569.924	55.88
J5	2505047.851	38381382.600	4.26	J24	2505153.459	38381548.103	163.19
J6	2505044.618	38381379.828	3.00	J1	2505094.125	38381396.078	
J7	2505042.340	38381377.875	1.97	S=33565.00平方米 合50.3475亩			
J8	2505040.846	38381376.595	0.57				
J9	2505040.289	38381376.458	119.37				
J10	2504924.357	38381347.996	13.65				
J11	2504911.339	38381352.097	10.96				
J12	2504900.890	38381355.389	10.38				
J13	2504903.563	38381365.414	10.98				
J14	2504913.691	38381369.642	13.63				
J15	2504925.508	38381376.441	5.13				
J16	2504930.531	38381377.464	0.14				
J17	2504930.667	38381377.483	6.57				
J18	2504937.101	38381378.792	130.90				
J19	2504976.417	38381503.646	108.67				
J20	2505009.057	38381607.294					

8381.15

8381.85

2505.22

2505.22

8381.15

8381.85

2504.80

2504.80